

# WEST DRIVE OFFICES

NWQ S WEST DR & CRYSTAL FALLS PKWY  
1601 S West Dr, Leander, TX 78641



**FOR SALE**

**AVAILABLE**  
2,800 - 5,600 SF  
2-Story Building


**PRICE**  
\$325 PSF  
\* Estimate provided by Landlord  
and subject to change

**Austin Aguilar**  
aaguilar@resolutre.com  
512.474.5557

**Joey Mendez**  
joey@resolutre.com  
512.474.5557

PROPERTY HIGHLIGHTS

- Approved plans with developer planning on breaking ground next quarter
- 5,600 SF 2 story office building
- Leander is now the 3rd fastest-growing city (over 50,000) in the country with a growth rate of over 11% (16 people per day)
- Leander is #1 in Texas for the best place to raise a family
- 379.4% New single-family permit growth in the past 7 years

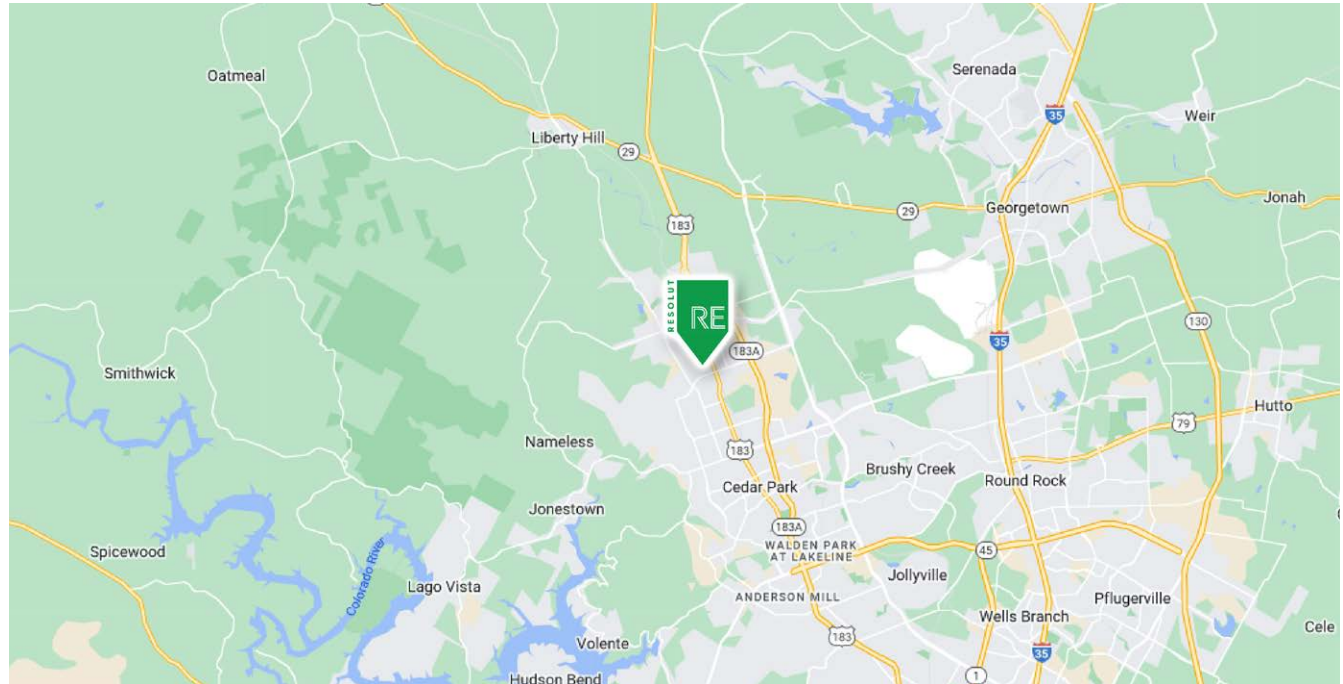

AREA TRAFFIC GENERATORS



**Austin Aguilar**

aaguilar@resolutre.com | 512.474.5557

**Joey Mendez**

joey@resolutre.com | 512.474.5557

DEMOGRAPHIC SNAPSHOT 2023



**84,574**  
**POPULATION**  
3-MILE RADIUS



**\$143,754.00**  
**AVG HH INCOME**  
3-MILE RADIUS




**32,087**  
**DAYTIME POPULATION**  
3-MILE RADIUS



**TRAFFIC COUNTS**  
Crystal Falls Pkwy: 15,115 VPD  
US-183: 28,887 VPD  
(Sites USA 2022)






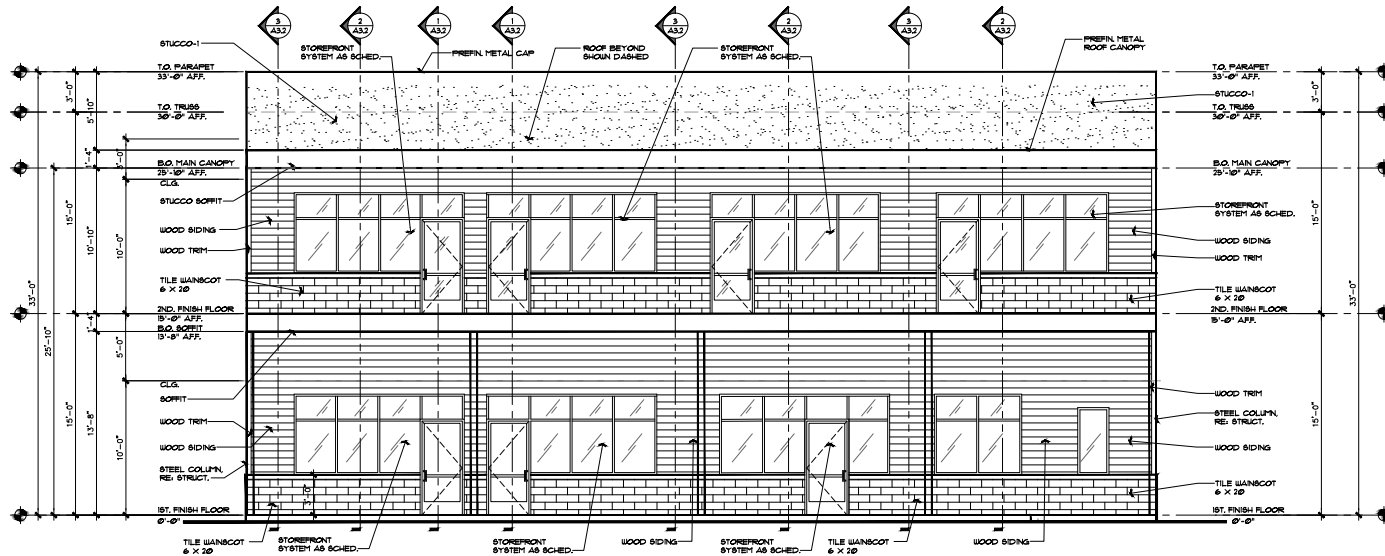


**02 FRONT ELEVATION - LOOKING AT STOREFRONT AND WALLS**


SCALE: 1/4" = 1'-0"

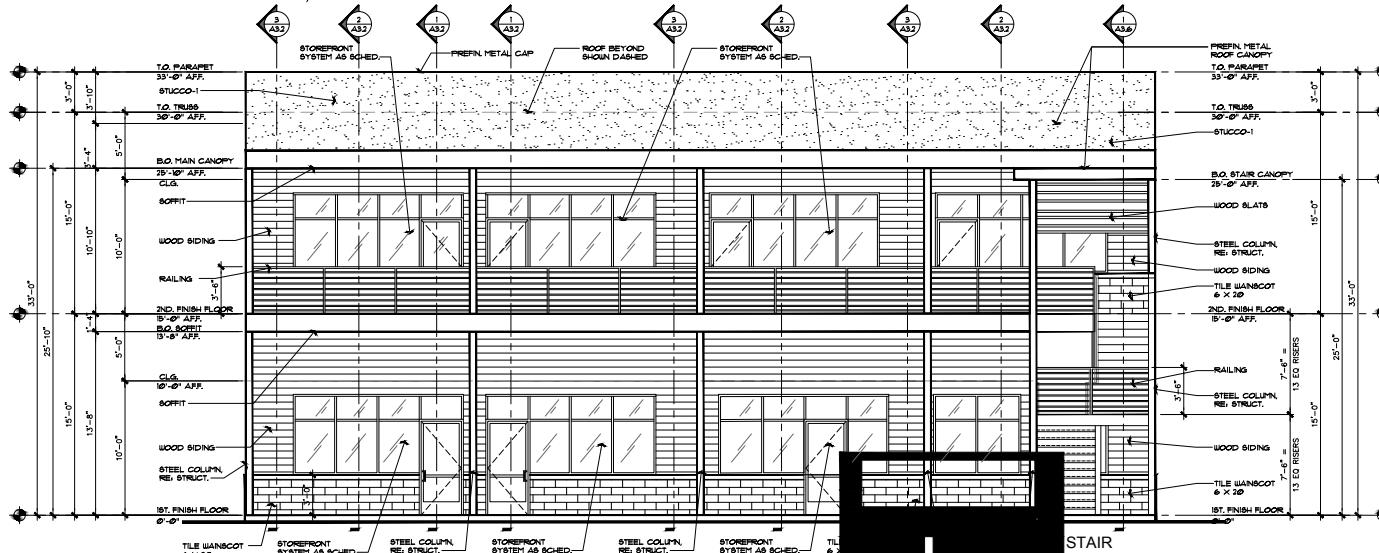


**01 FRONT ELEVATION LOOKING AT STOREFRONT, RAILING STAIRS AND COLUMNS**

SCALE: 1/4" = 1'-0"

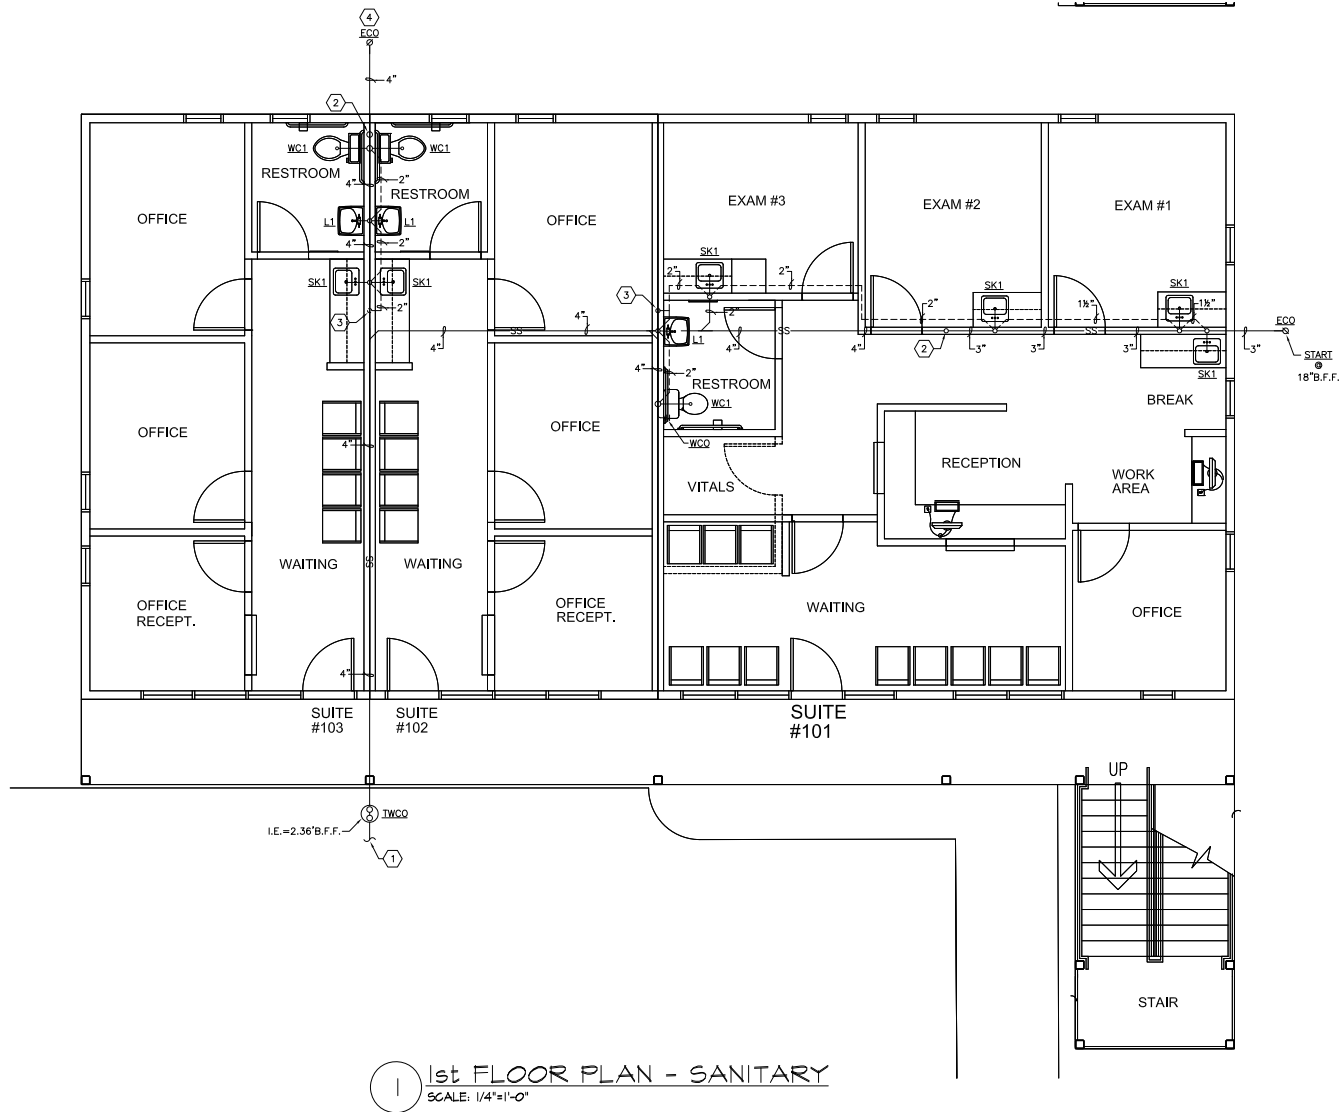


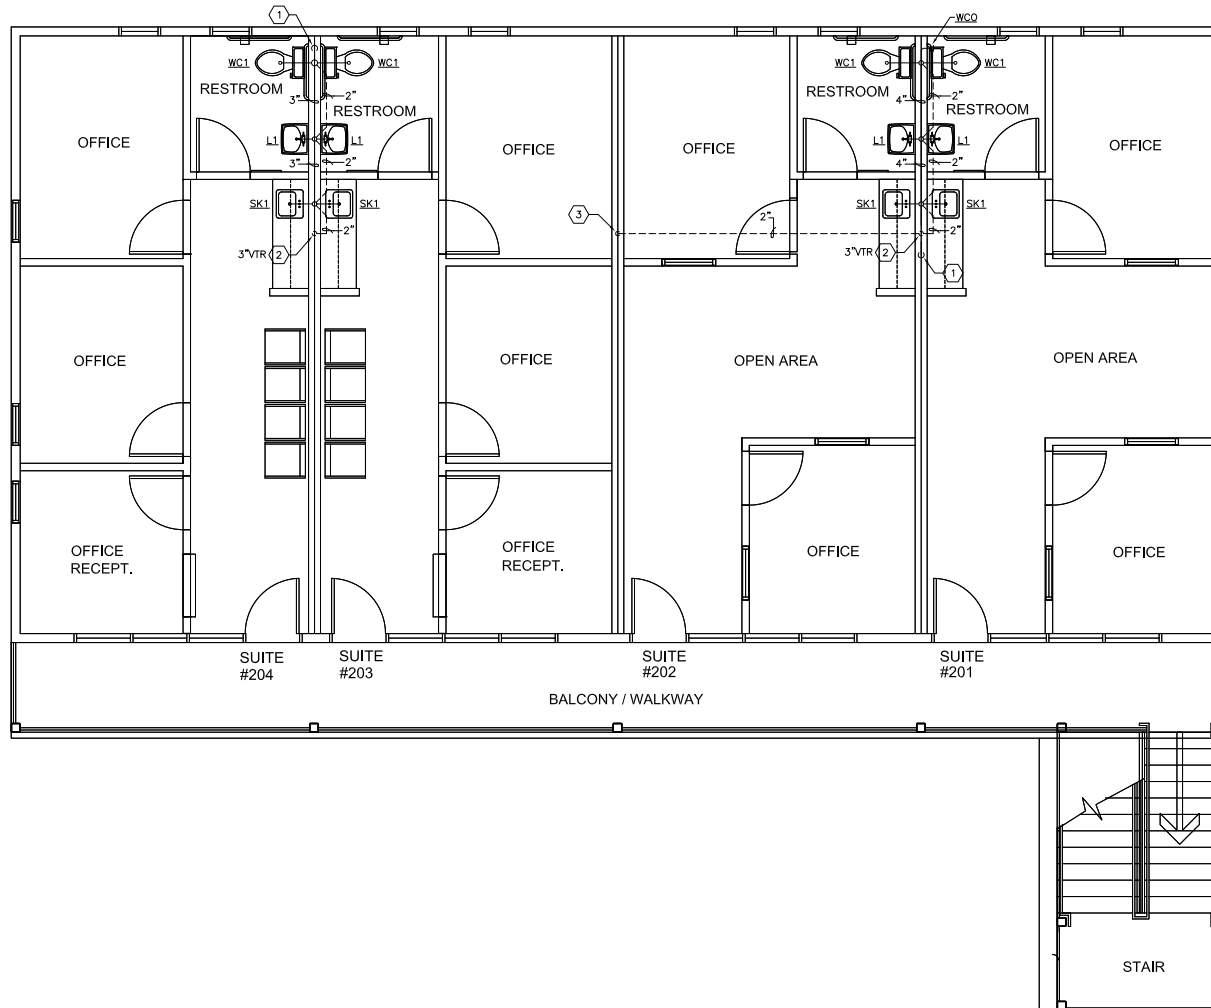


1 2nd FLOOR PLAN - SANITARY  
SCALE: 1/4"=1'-0"

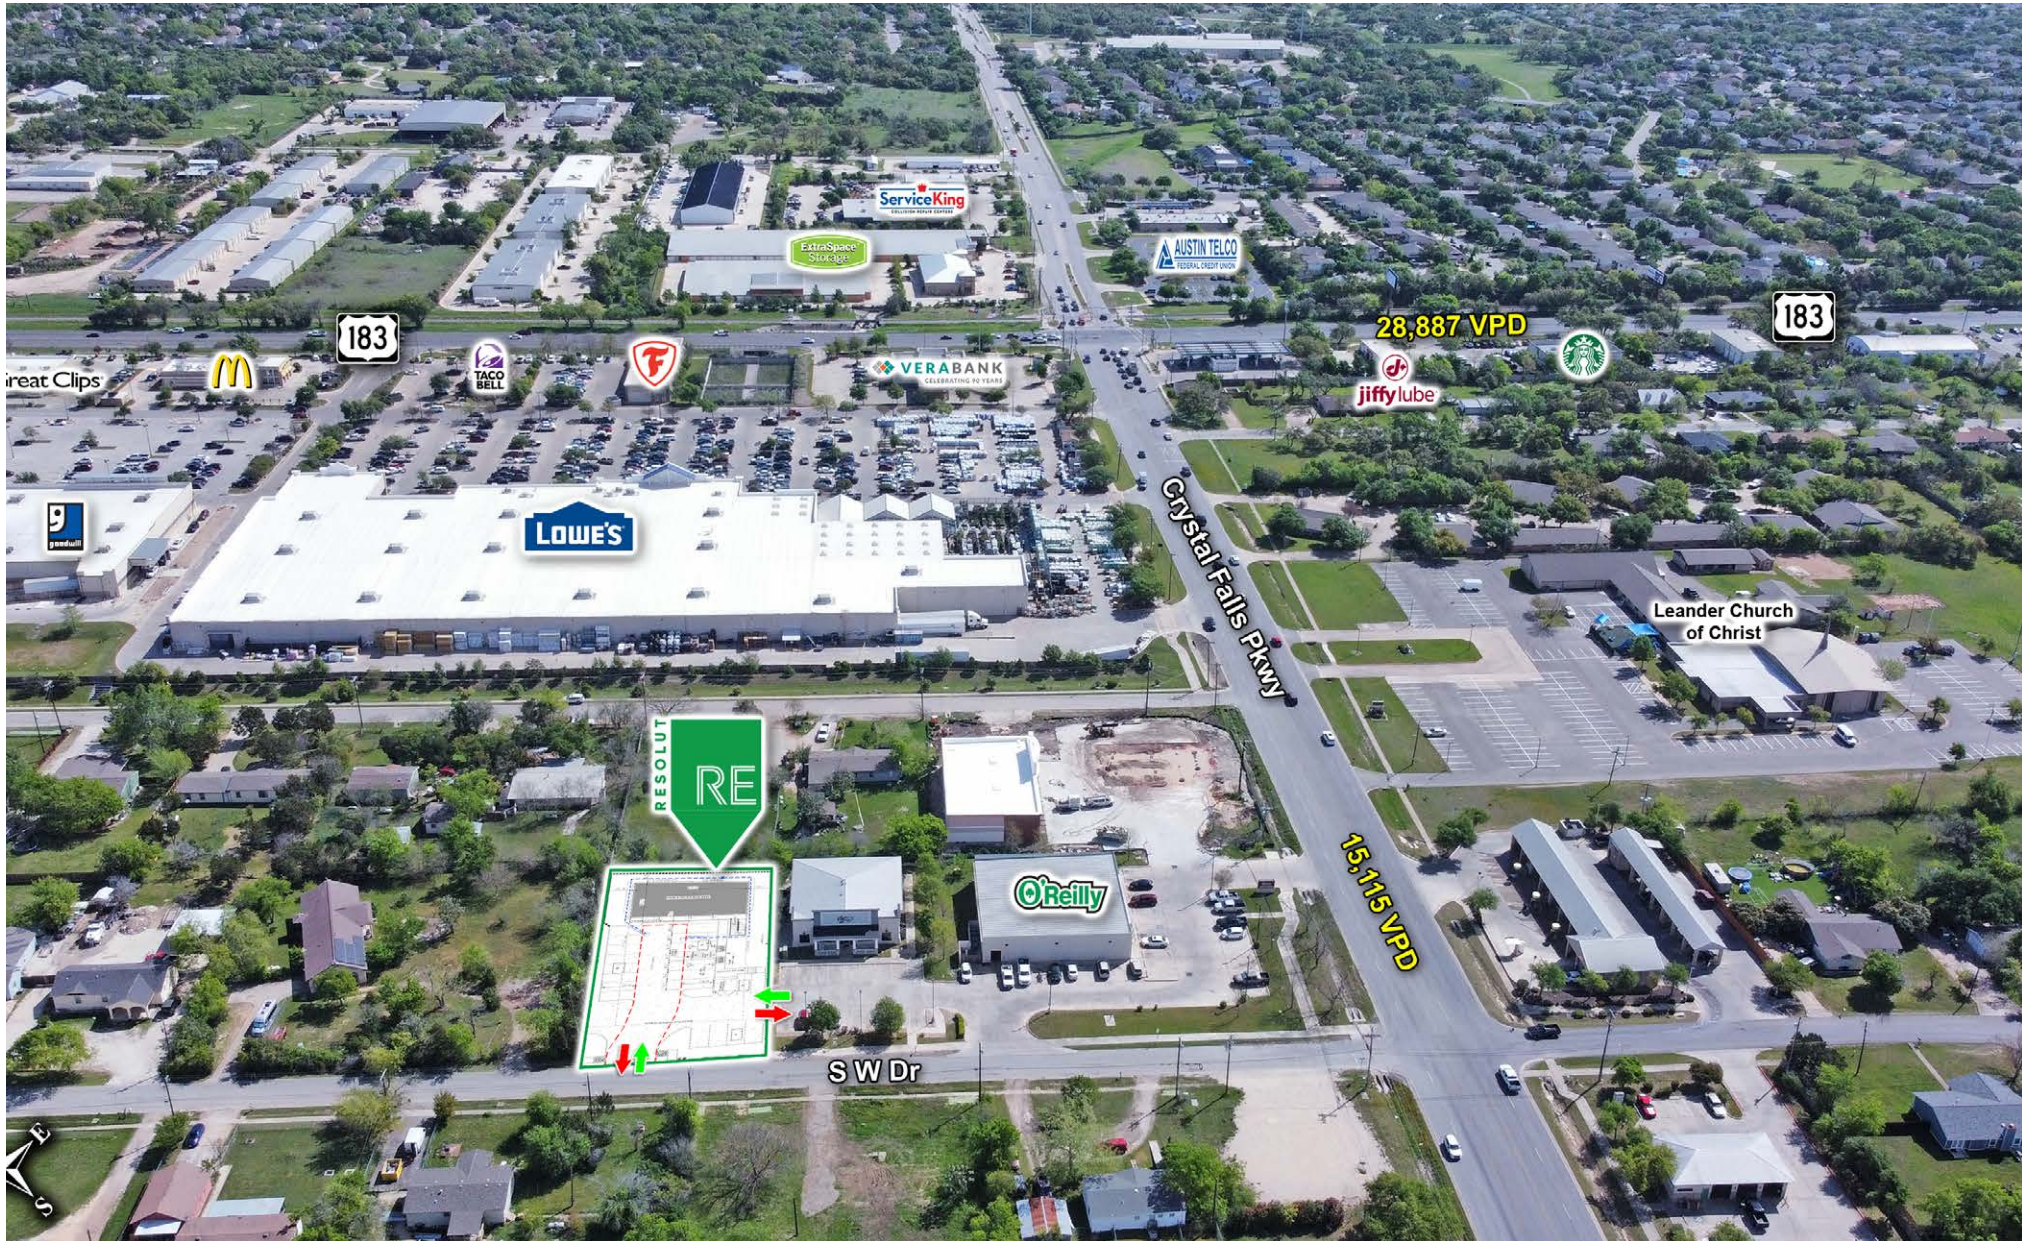



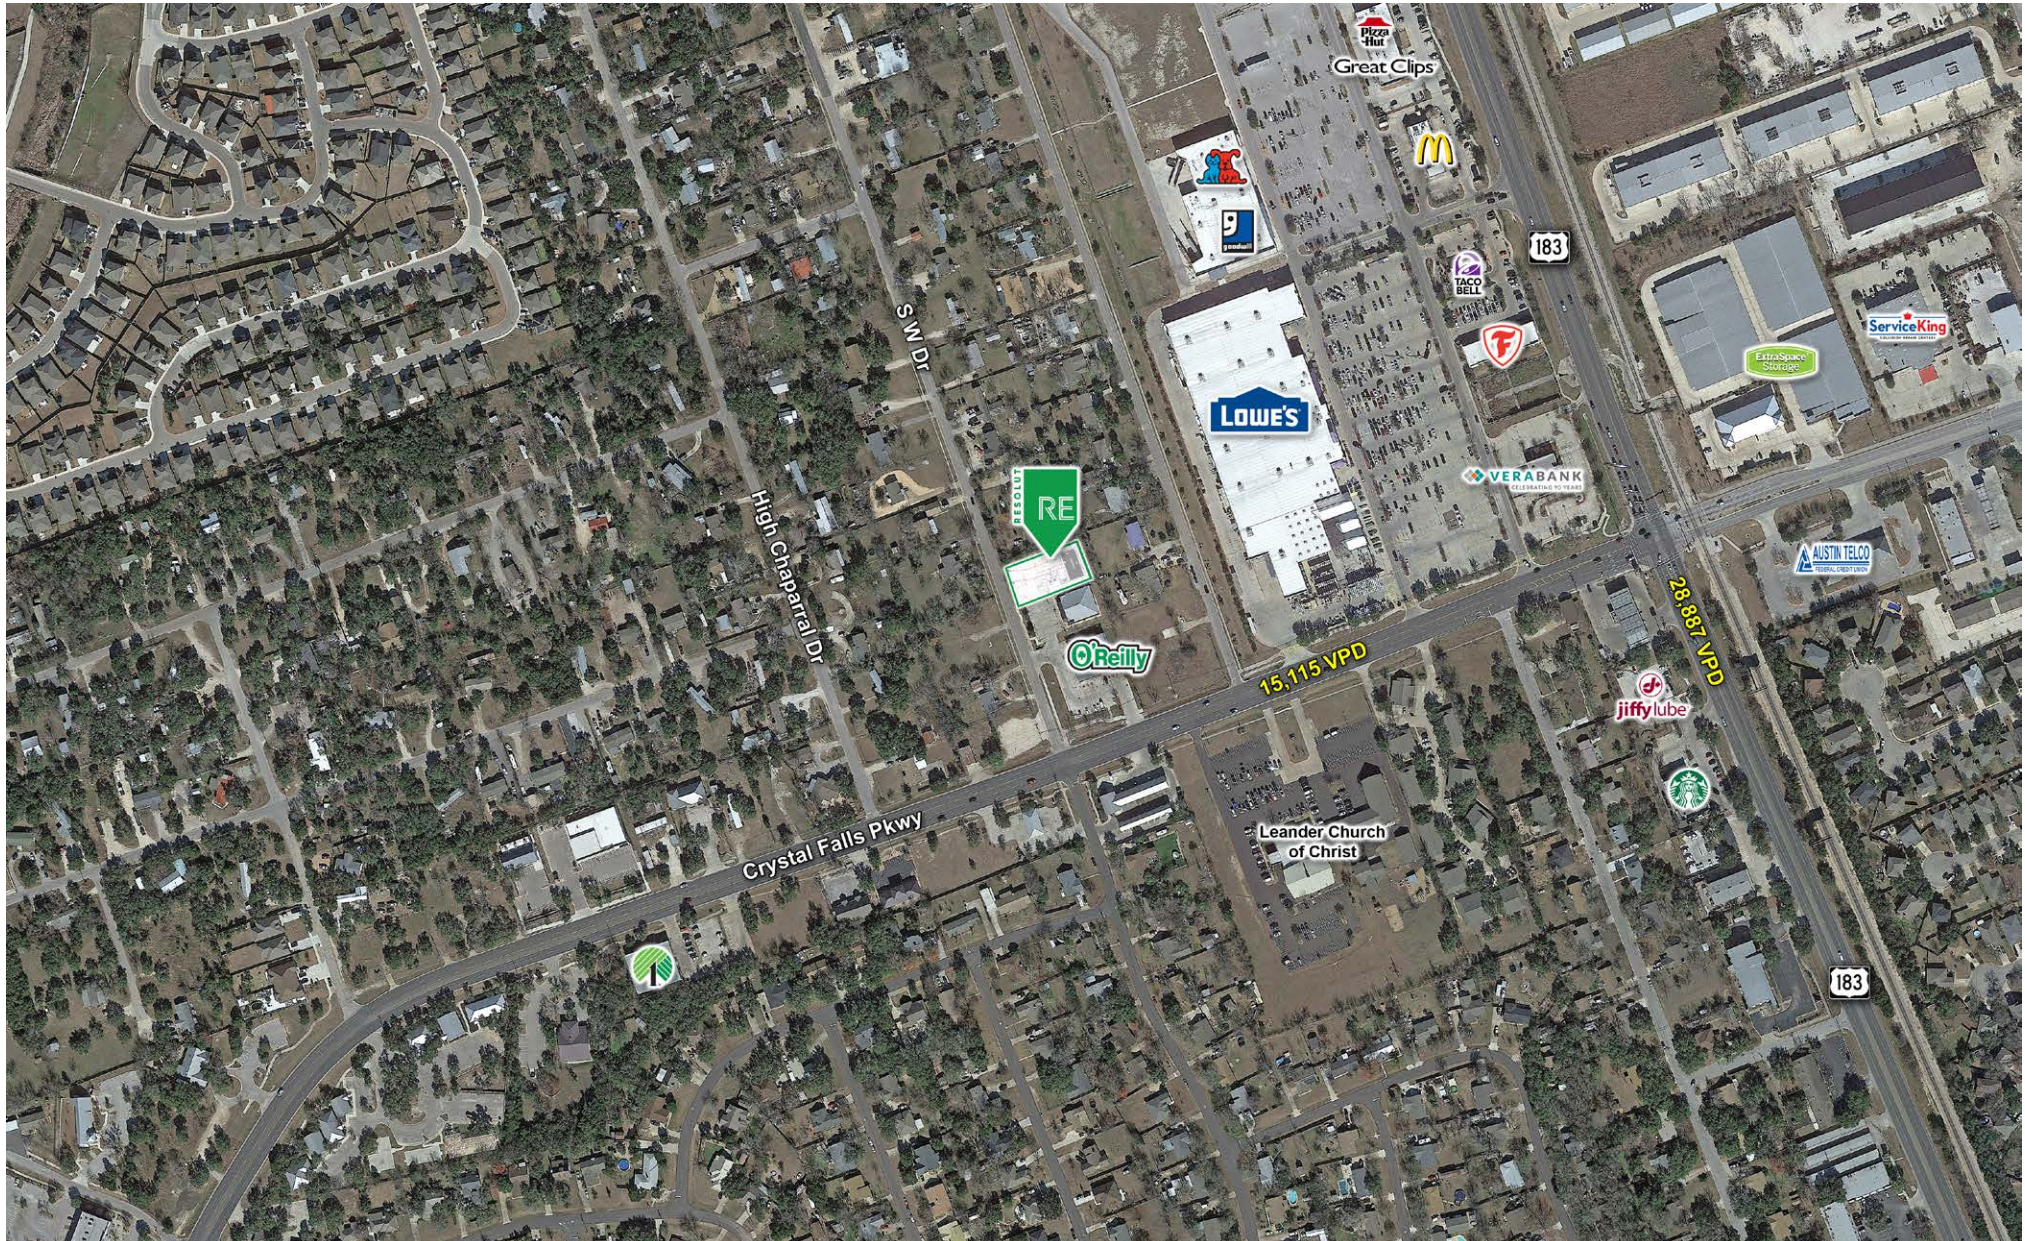

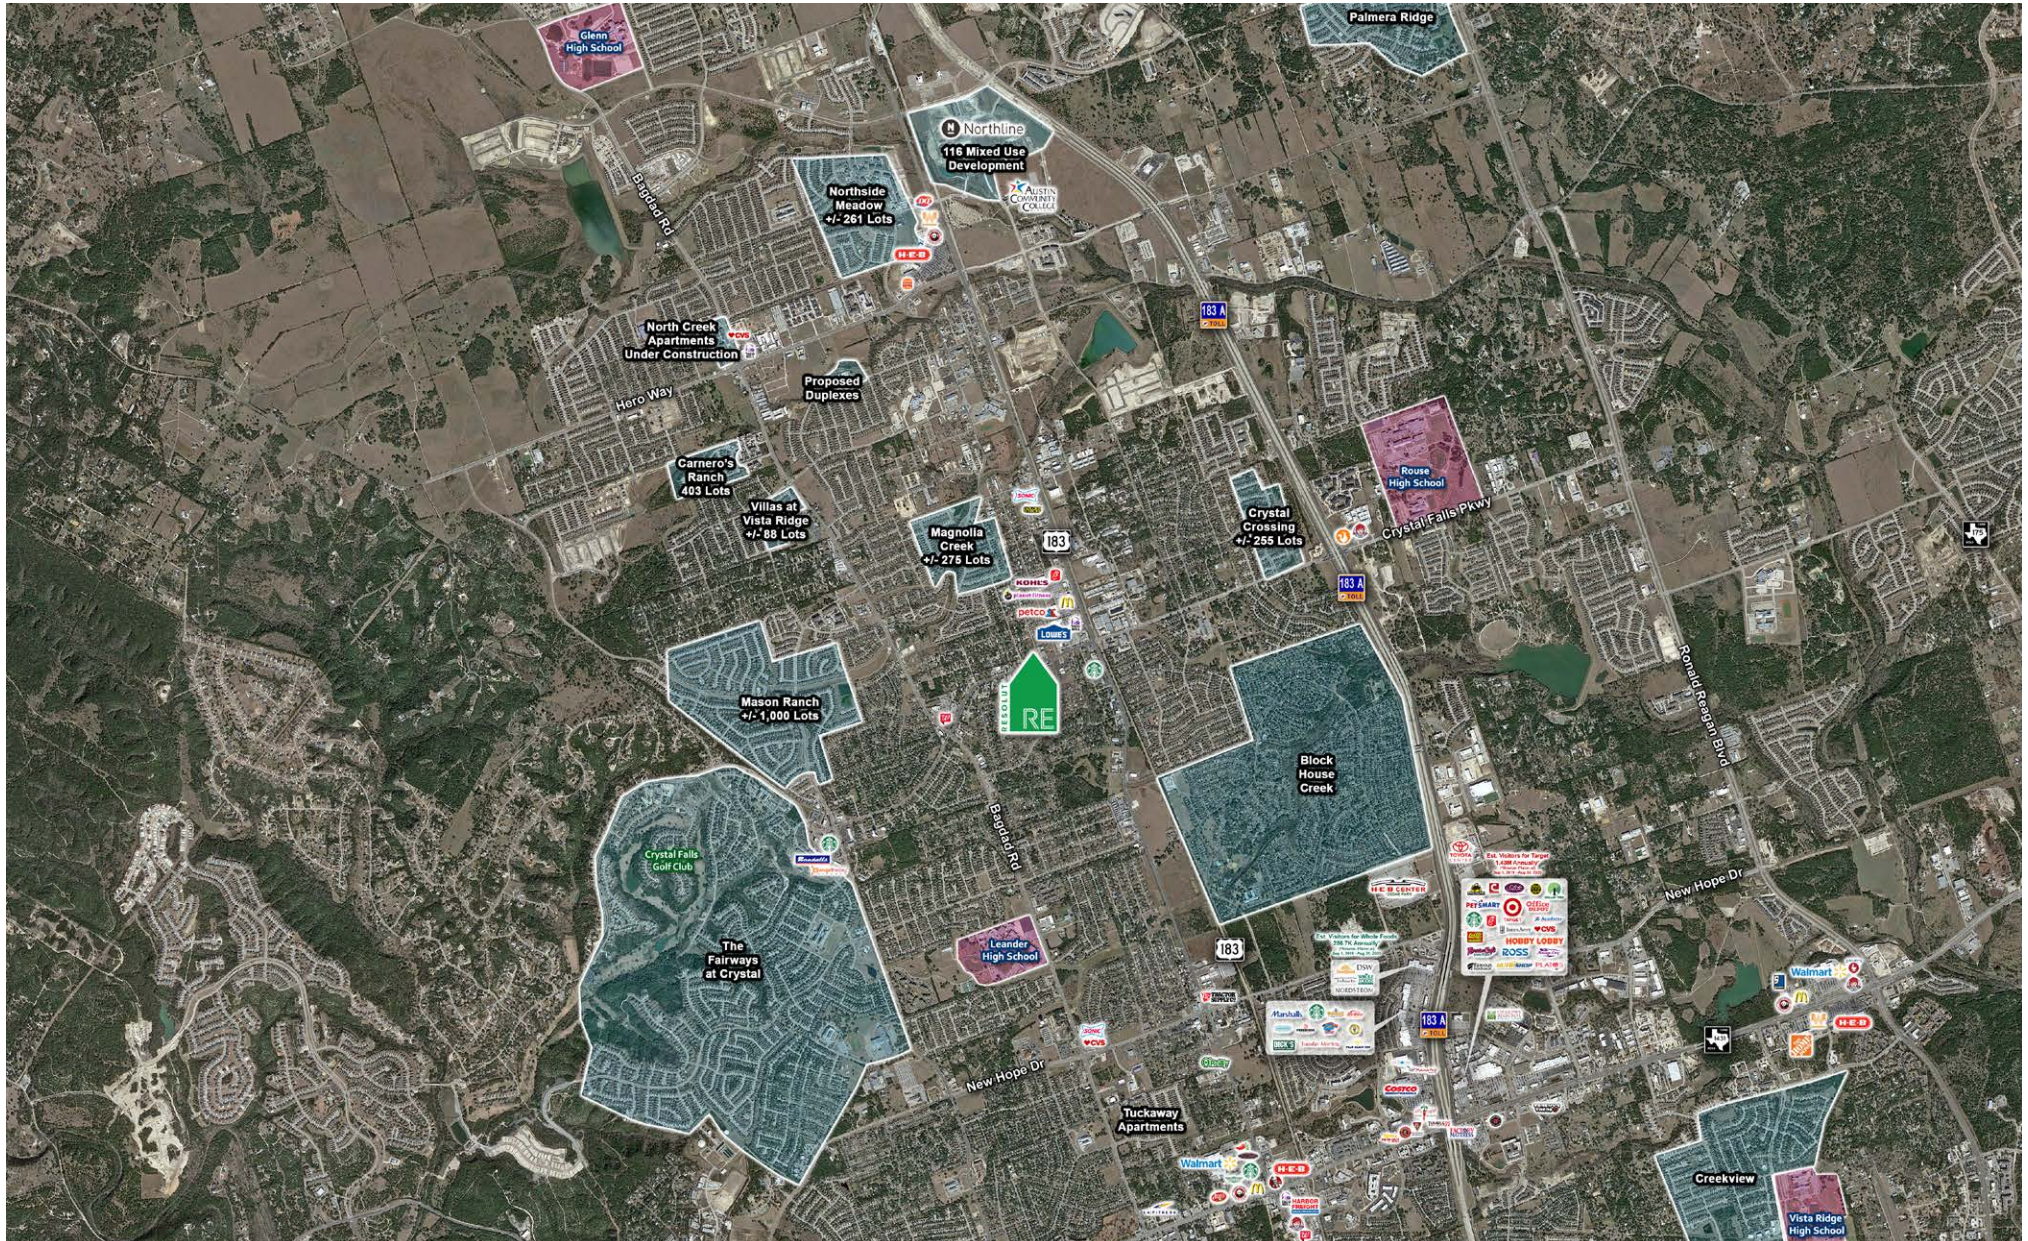



# Information About Brokerage Services

Texas law requires all real estate license holders to give the following information about brokerage services to prospective buyers, tenants, sellers and landlords.

### TYPES OF REAL ESTATE LICENSE HOLDERS:

- A BROKER is responsible for all brokerage activities, including acts performed by sales agents sponsored by the broker.
- A SALES AGENT must be sponsored by a broker and works with clients on behalf of the broker.

### A BROKER'S MINIMUM DUTIES REQUIRED BY LAW (A client is the person or party that the broker represents):

- Put the interests of the client above all others, including the broker's own interests;
- Inform the client of any material information about the property or transaction received by the broker;
- Answer the client's questions and present any offer to or counter-offer from the client; and
- Treat all parties to a real estate transaction honestly and fairly.

### A LICENSE HOLDER CAN REPRESENT A PARTY IN A REAL ESTATE TRANSACTION:

**AS AGENT FOR OWNER (SELLER/LANDLORD):** The broker becomes the property owner's agent through an agreement with the owner, usually in a written listing to sell or property management agreement. An owner's agent must perform the broker's minimum duties above and must inform the owner of any material information about the property or transaction known by the agent, including information disclosed to the agent or subagent by the buyer or buyer's agent.

**AS AGENT FOR BUYER/TENANT:** The broker becomes the buyer/tenant's agent by agreeing to represent the buyer, usually through a written representation agreement. A buyer's agent must perform the broker's minimum duties above and must inform the buyer of any material information about the property or transaction known by the agent, including information disclosed to the agent by the seller or seller's agent.

**AS AGENT FOR BOTH - INTERMEDIARY:** To act as an intermediary between the parties the broker must first obtain the written agreement of each party to the transaction. The written agreement must state who will pay the broker and, in conspicuous bold or underlined print, set forth the broker's obligations as an intermediary. A broker who acts as an intermediary:

- Must treat all parties to the transaction impartially and fairly;
- May, with the parties' written consent, appoint a different license holder associated with the broker to each party (owner and buyer) to communicate with, provide opinions and advice to, and carry out the instructions of each party to the transaction.
- Must not, unless specifically authorized in writing to do so by the party, disclose:
  - that the owner will accept a price less than the written asking price;
  - that the buyer/tenant will pay a price greater than the price submitted in a written offer; and
  - any confidential information or any other information that a party specifically instructs the broker in writing not to disclose, unless required to do so by law.

**AS SUBAGENT:** A license holder acts as a subagent when aiding a buyer in a transaction without an agreement to represent the buyer. A subagent can assist the buyer but does not represent the buyer and must place the interests of the owner first.

### TO AVOID DISPUTES, ALL AGREEMENTS BETWEEN YOU AND A BROKER SHOULD BE IN WRITING AND CLEARLY ESTABLISH:

- The broker's duties and responsibilities to you, and your obligations under the representation agreement.
- Who will pay the broker for services provided to you, when payment will be made and how the payment will be calculated.

**LICENSE HOLDER CONTACT INFORMATION:** This notice is being provided for information purposes. It does not create an obligation for you to use the broker's services. Please acknowledge receipt of this notice below and retain a copy for your records.

Reliance Retail LLC OR Texas RS LLC dba "RESOLUT RE" Licensed Broker /Broker Firm Name or Primary Assumed Business Name	603091 OR 9003193 License No.	leads@resolutre.com Email	512-474-5557 Phone
David J. Simmonds OR Gavin Fite Designated Broker of Firm	459263 OR 438039 License No.	leads@resolutre.com Email	512-474-5557 Phone
David J. Simmonds OR Gavin Fite Licensed Supervisor of Sales Agent/Associate	459263 OR 438039 License No.	leads@resolutre.com Email	512-474-5557 Phone
David J. Simmonds Sales Agent/Associate's Name	459263 License No.	david@resolutre.com Email	512-474-5557 Phone

Buyer/Tenant/Seller/Landlord Initials \_\_\_\_\_ Date \_\_\_\_\_