



LOMA VISTA BUSINESS PARK

NWC ANDERSON MILL AND WHITESTONE BLVD
2301 WEST WHITESTONE BLVD, CEDAR PARK, TX 78641



FOR LEASE

AVAILABLE SPACE

C1: 1,000 SF C6: 1,000 SF

C7: 2,000 SF

C8: 2,000 SF; C9: 2,000 SF

RATE

\$15.00 PSF NNNs

NNNs \$4.95 PSF

* Estimate provided by Landlord
and subject to change

Janice Landers, CCIM

janice@resolutre.com

512.474.5557

Davis Paone

dpaone@resolutre.com

512.474.5557

PROPERTY HIGHLIGHTS

- Located west on Anderson Mill on Whitestone Blvd.
- Easy Access to Bell Blvd, 183A, and 45 Tollway
- Zoned Heavy Commercial and Light Industrial
- Grade-level and dock-high doors
- 3 phase 220V electric available
- Flex space
- Rare affordable space in western Cedar Park



AREA TRAFFIC GENERATORS





Janice Landers, CCIM
janice@resolutre.com | 512.474.5557

Davis Paone
dpaone@resolutre.com | 512.474.5557

DEMOGRAPHIC SNAPSHOT 2025

 **64,979**
POPULATION
3-MILE RADIUS

 **\$178,142**
AVG HH INCOME
3-MILE RADIUS

 **32,294**
DAYTIME POPULATION
3-MILE RADIUS

 **TRAFFIC COUNTS**
Whitestone Blvd: 33,031 VPD
Anderson Mill Rd: 11,055 VPD
(CoStar 2025)

BLDG A

A1	Dustless Floors
A2	Dustless Floors
A3	Apt
A4	H&H Hardware
A5	R&R Services
A6	R&R Services

BLDG B

B1 / B2	Autocare Hub
B3	34 Wine and Spirits
B4/5	AJ's Yotas
B6	JJ's Waste

BLDG C

First Level: : 1,000 - 5,000 SF FLEX

C1	Available 1,000 SF
C2 / C3	Powell Window Coverings
C4	SnA Pet Products
C5	Fence Company
C6	Available 1,000 SF
C7	Available 2,000 SF
C8	Available 2,000 SF
C9	Available 2,000 SF


BLDG E

E1	Black Collar Arms
E2	Resolute Industrial, LLC







Building B Floor Plan

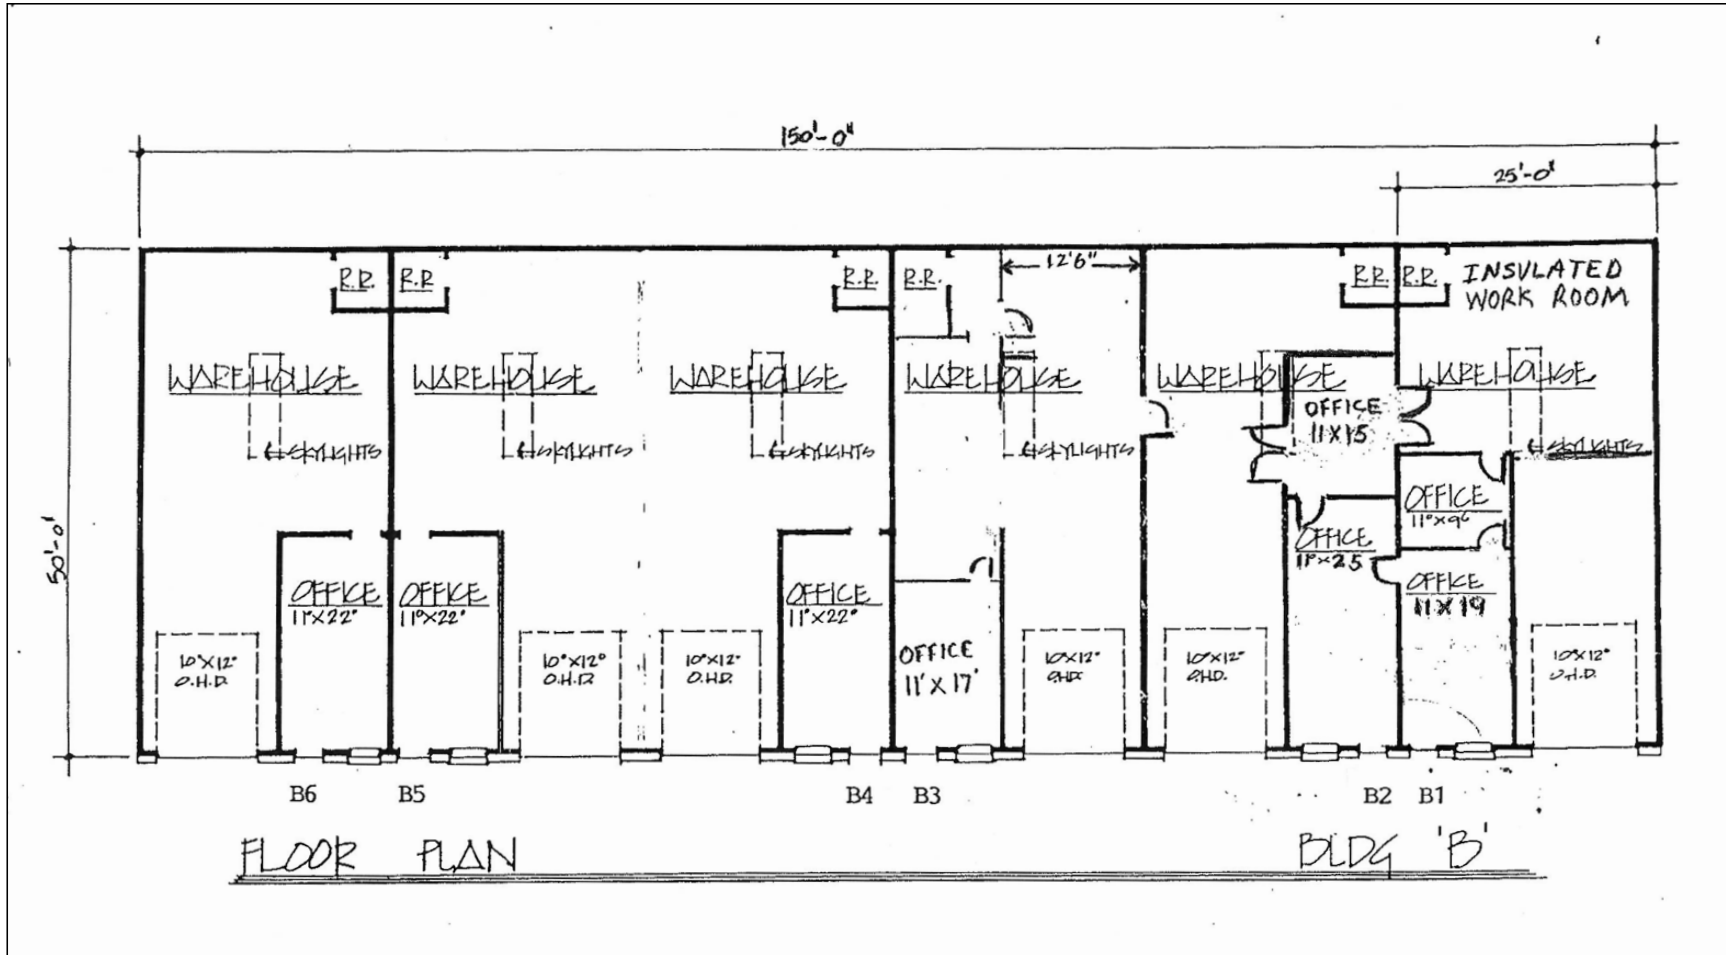

Building C Floor Plan

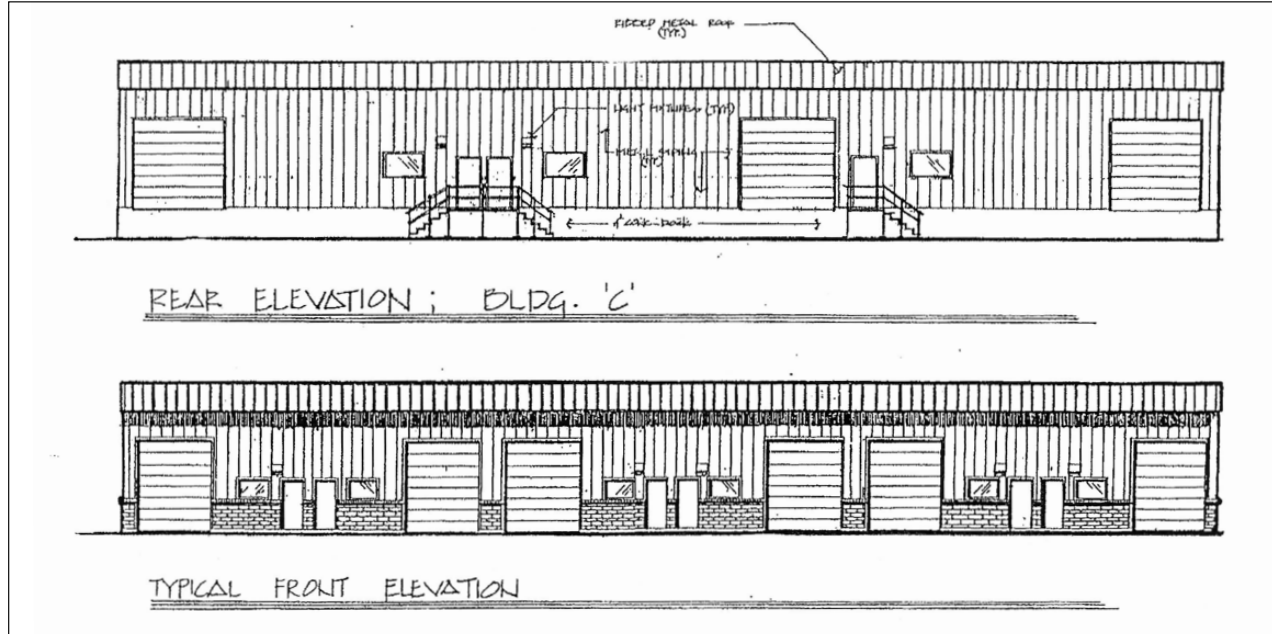


Dock High Doors C7 & C8

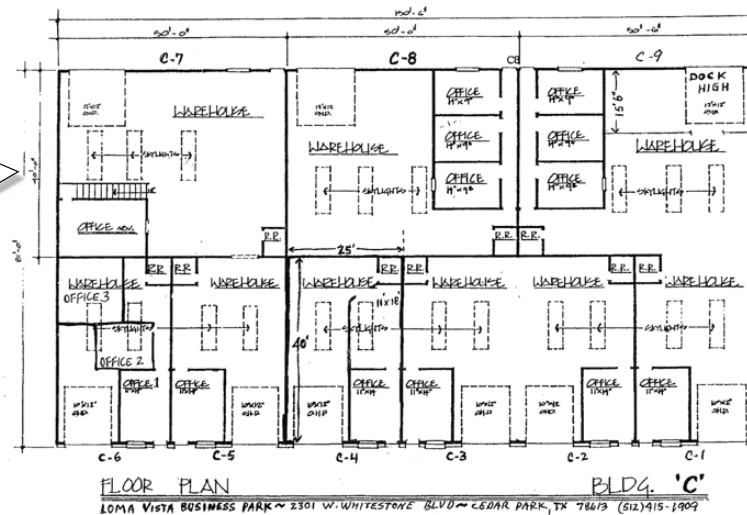



LOMA VISTA BUSINESS PARK | 2301 West Whitestone Blvd, Cedar Park, TX 78641

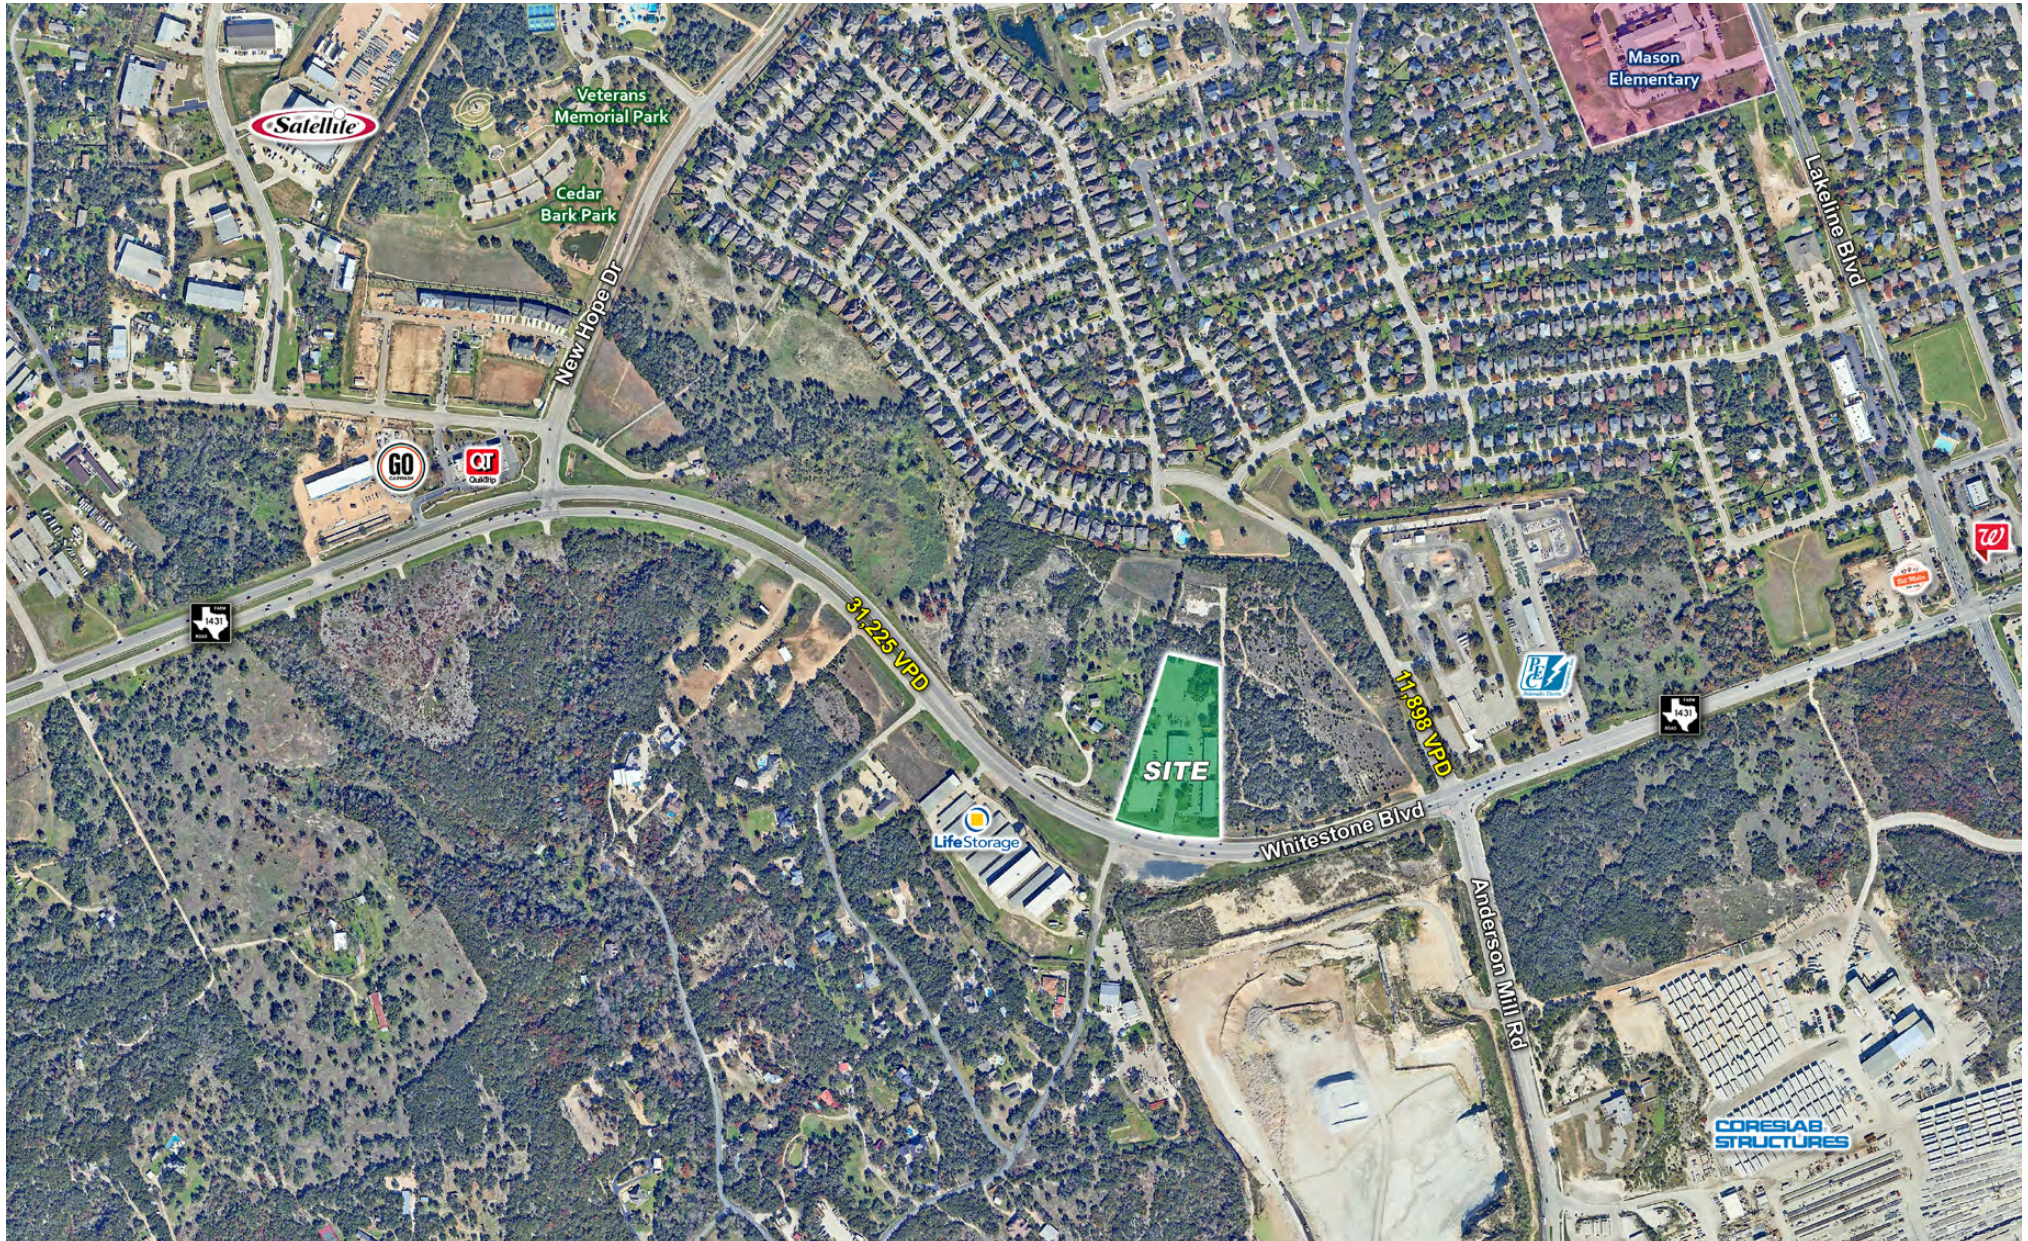



Information About Brokerage Services

Texas law requires all real estate license holders to give the following information about brokerage services to prospective buyers, tenants, sellers and landlords.



TYPES OF REAL ESTATE LICENSE HOLDERS:

- **A BROKER** is responsible for all brokerage activities, including acts performed by sales agents sponsored by the broker.
- **A SALES AGENT** must be sponsored by a broker and works with clients on behalf of the broker.

A BROKER'S MINIMUM DUTIES REQUIRED BY LAW (A client is the person or party that the broker represents):

- Put the interests of the client above all others, including the broker's own interests;
- Inform the client of any material information on about the property or transaction received by the broker;
- Answer the client's questions and present any offer to or counter-offer from the client; and
- Treat all parties to a real estate transaction honestly and fairly.

WRITTEN AGREEMENTS ARE REQUIRED IN CERTAIN SITUATIONS: A license holder who performs brokerage activity for a prospective buyer of residential property must enter into a written agreement with the buyer before showing any residential property to the buyer or if no residential property will be shown, before presenting an offer on behalf of the buyer. This written agreement must contain specific information required by Texas law. For more information on these requirements, see section 1101.563 of the Texas Occupations Code. **Even if a written agreement is not required, to avoid disputes, all agreements between you and a broker should be in writing and clearly establish: (i) the broker's duties and responsibilities to you and your obligations under the agreement; and (ii) the amount or rate of compensation the broker will receive and how this amount is determined.**

A LICENSE HOLDER CAN REPRESENT A PARTY IN A REAL ESTATE TRANSACTION:

AS AGENT FOR OWNER (SELLER/LANDLORD): The broker becomes the property owner's agent through an agreement with the owner, usually in a written listing to sell or property management agreement. An owner's agent must perform the broker's minimum duties above and must inform the owner of any material information about the property or transaction known by the agent, including information disclosed to the agent by the buyer or buyer's agent. **An owner's agent fees are not set by law and are fully negotiable.**

AS AGENT FOR BUYER/TENANT: The broker becomes the buyer/tenant's agent by agreeing to represent the buyer, usually through a written representation agreement. A buyer's agent must perform the broker's minimum duties above and must inform the buyer of any material information about the property or transaction known by the agent, including information disclosed to the agent by the seller or seller's agent. **A buyer/tenant's agent fees are not set by law and are fully negotiable.**

AS AGENT FOR BOTH - INTERMEDIARY: To act as an intermediary between the parties the broker must first obtain the written agreement of each party to the transaction. The written agreement must state who will pay the broker and, in conspicuous bold or underlined print, set forth the broker's obligations as an intermediary. A broker who acts as an intermediary:

- Must treat all parties to the transaction impartially and fairly;
- May, with the parties' written consent, appoint a different license holder associated with the broker to each party (owner and buyer) to communicate with, provide opinions and advice to, and carry out the instructions of each party to the transaction.
- Must not, unless specifically authorized in writing to do so by the party, disclose:
 - that the owner will accept a price less than the written asking price;
 - that the buyer/tenant will pay a price greater than the price submitted in a written offer; and
 - any confidential information or any other information that a party specifically instructs the broker in writing not to disclose, unless required to do so by law.

A LICENSE HOLDER CAN SHOW PROPERTY TO A BUYER/TENANT WITHOUT REPRESENTING THE BUYER/TENANT IF:

- The broker has not agreed with the buyer/tenant, either orally or in writing, to represent the buyer/tenant;
- The broker is not otherwise acting as the buyer/tenant's agent at the time of showing the property;
- The broker does not provide the buyer/tenant opinions or advice regarding the property or real estate transactions generally; and
- The broker does not perform any other act of real estate brokerage for the buyer/tenant.

Before showing a residential property to an unrepresented prospective buyer, a license holder must enter into a written agreement that contains the information required by section 1101.563 of the Texas Occupations Code. The agreement may not be exclusive and must be limited to no more than 14 days.

LICENSE HOLDER CONTACT INFORMATION: This notice is being provided for information purposes. It does not create an obligation for you to use the broker's services. Please acknowledge receipt of this notice below and retain a copy for your records.

<u>Reliance Retail LLC OR Texas RS LLC dba "RESOLUTRE"</u>	<u>603091 OR 9003193</u>	<u>leads@resolutre.com</u>	<u>512-474-5557</u>
Licensed Broker/ Broker Firm Name or Primary Assumed Business Name	License No.	Email	Phone
<u>David J. Simmonds OR Gavin Fite</u>	<u>459263 OR 438039</u>	<u>leads@resolutre.com</u>	<u>512-474-5557</u>
Designated Broker of Firm	License No.	Email	Phone
<u>David J. Simmonds OR Gavin Fite</u>	<u>459263 OR 438039</u>	<u>leads@resolutre.com</u>	<u>512-474-5557</u>
Licensed Supervisor of Sales Agent/ Associate	License No.	Email	Phone
_____	_____	_____	_____
Sales Agent/Associate's Name	License No.	Email	Phone